


R.B. SPENCER, Jr.

D.B.125,p.718

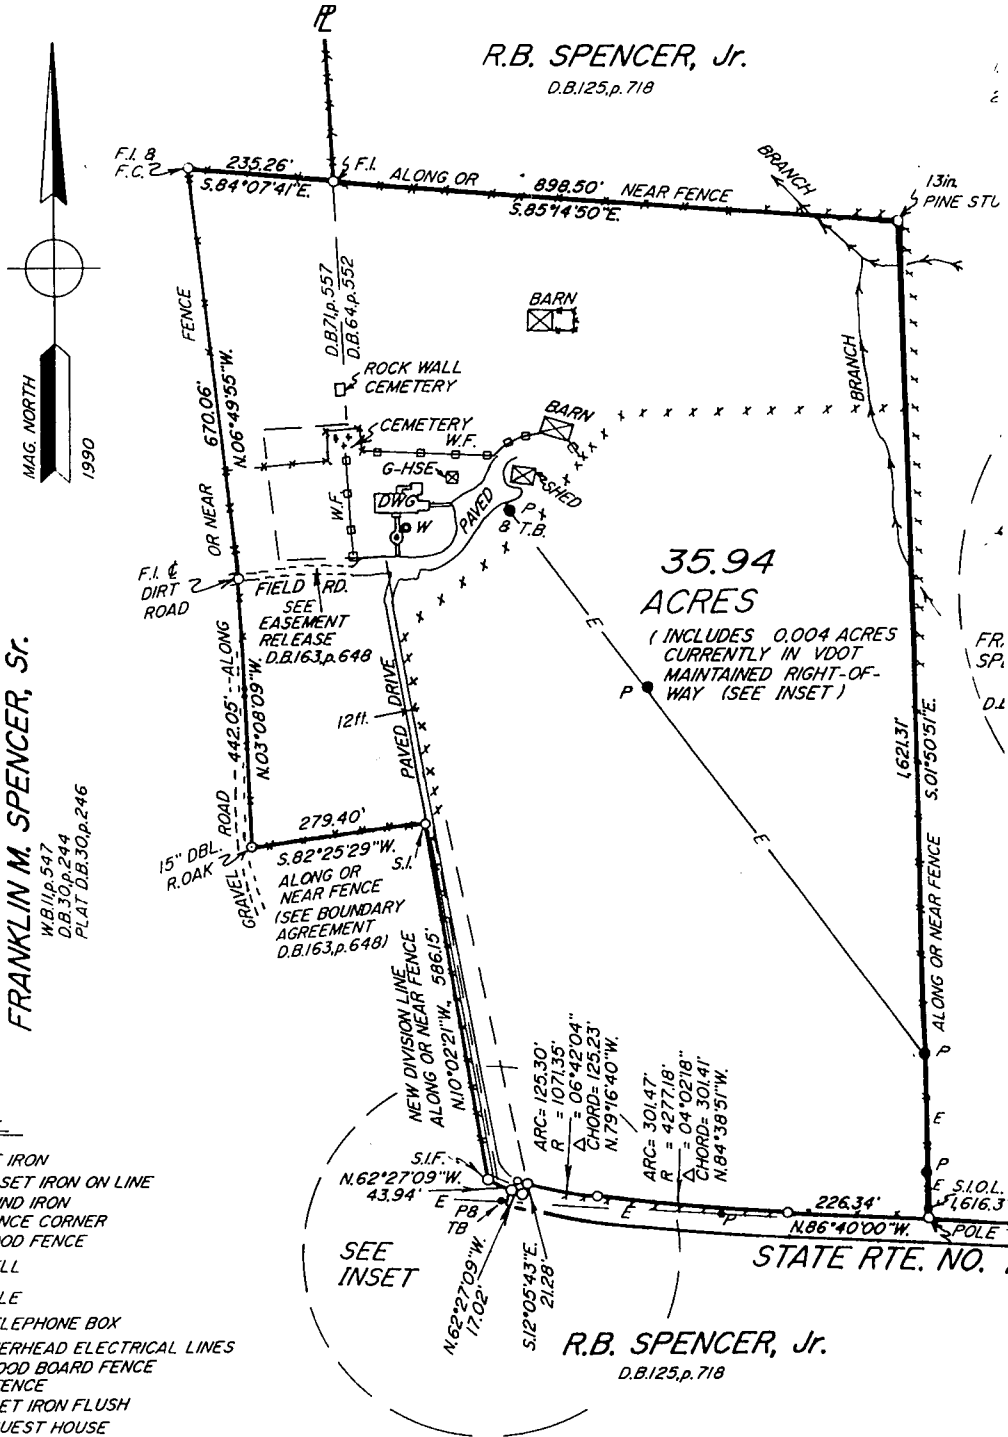

SCALE: 1 in. = 200 ft. DATE: APRIL 9, 1990 TOTAL ACREAGE:

REQUESTED BY: WHITCOMB P. SPENCER AND JENS T. CLAUSEN

OWNER: W.P. SPENCER AND JOYCE B. SPENCER D.B.64,p.552; D.1

LOCATED IN: MAYSVILLE DISTRICT, BUCKINGHAM COUNTY, VIRGINIA

PURPOSE: To delineate boundaries and show improvements on lands of W.P. SPENCER, et ux.

Plat is approved for recordation pursuant to the Buckingham County Division Ordinance.

F.B. 534 - 1825

DRAWN BY: JBC /HHW

See DB 164 at Page 28

VIRGINIA: In the Clerk's Office of the Circuit Court of Buckingham County, 4/16 1990 The foregoing Plat was this day presented in said office and thereupon together with the certificates annexed, admitted to record at 12:05 P.M. tax imposed by Sec. 58-54 (b) paid

ATTEST: MALCOLM BOOKER JR., CLERK

BY: Diana B. Blackburn

CLERK DEP. CLERK

0' 200'

Plat Bk 2 1